

Horizontal Wood Screen Fence


CONSTRUCTION GUIDELINES FOR

RIVERSIDE




BACK-SIDE: FACING PRIVATE LOT

All wood to be **CEDAR** stained with 2 coats of **SIKKENS SRD Translucent CEDAR #077**.

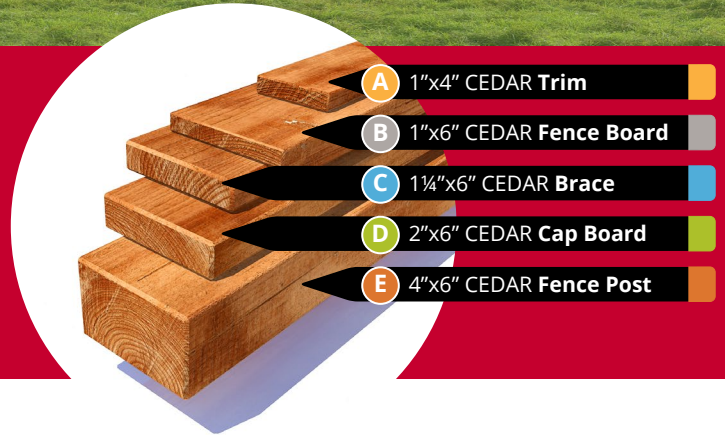


CONSTRUCTION DETAILS

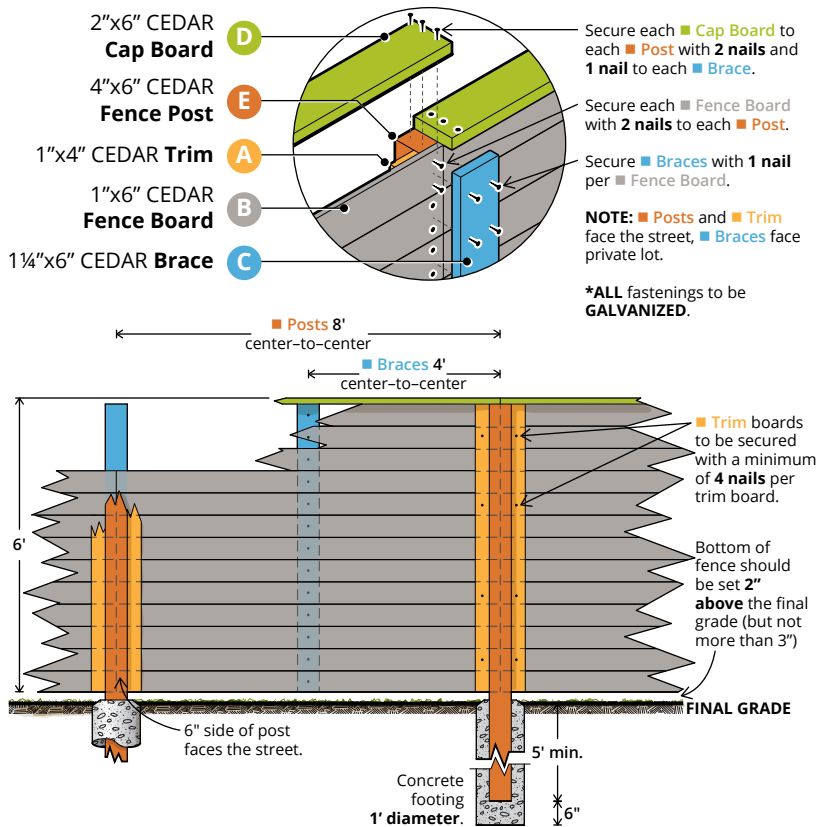



FRONT-SIDE: FACING PUBLIC STREET

Property Line Alignment

Fences flanking or adjacent to **PUBLIC STREETS**

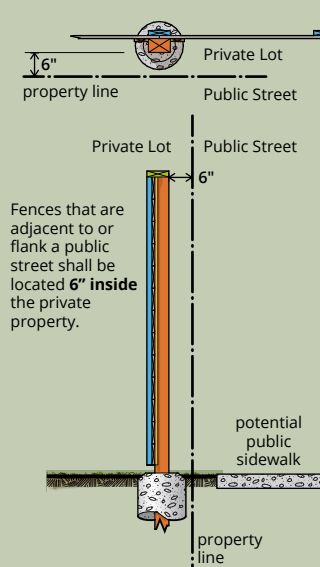

Fences along a common property line between **PRIVATE LOTS**

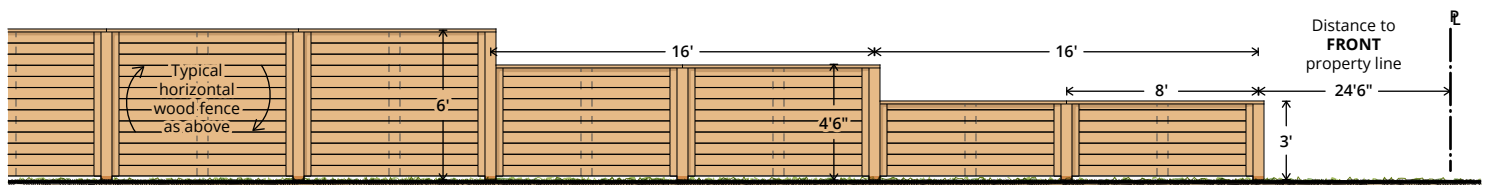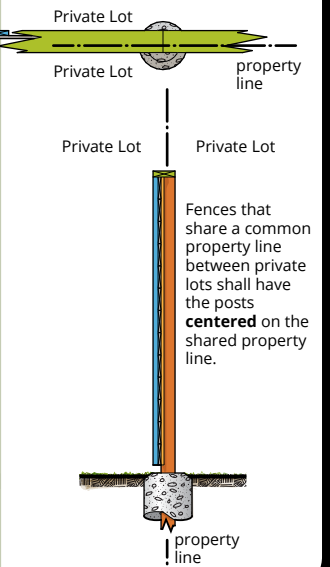

STEP—DOWN DETAIL (On Corner Lots Flanking a Public Street)

Vertical Wood Screen Fence

CONSTRUCTION GUIDELINES FOR

RIVERSIDE


All wood to be **CEDAR** stained with 2 coats of **SIKKENS SRD** Translucent **CEDAR #077**.



BACK-SIDE: FACING PRIVATE LOT




CONSTRUCTION DETAILS


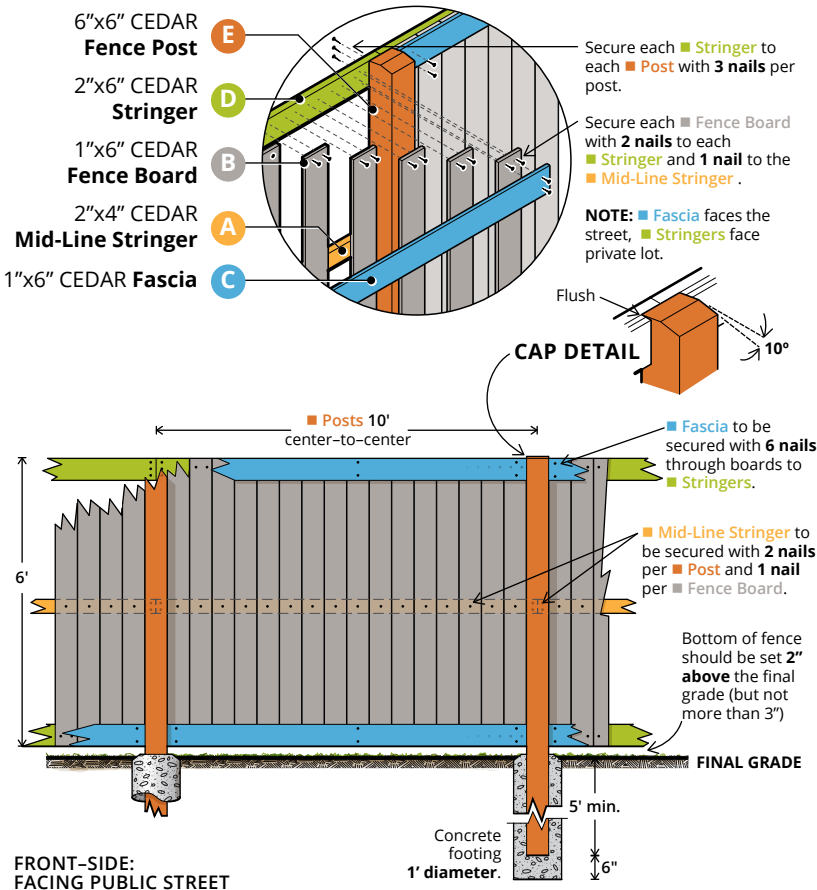


Property Line Alignment

Fences flanking or adjacent to PUBLIC STREETS

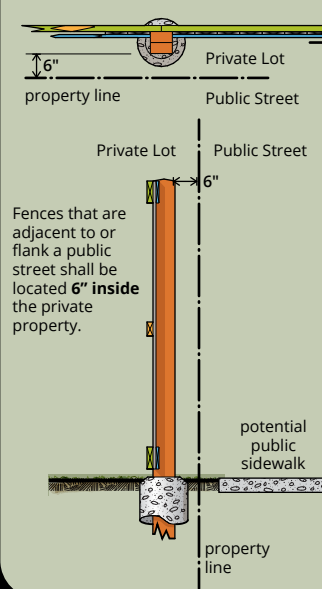

Fences along a common property line between PRIVATE LOTS

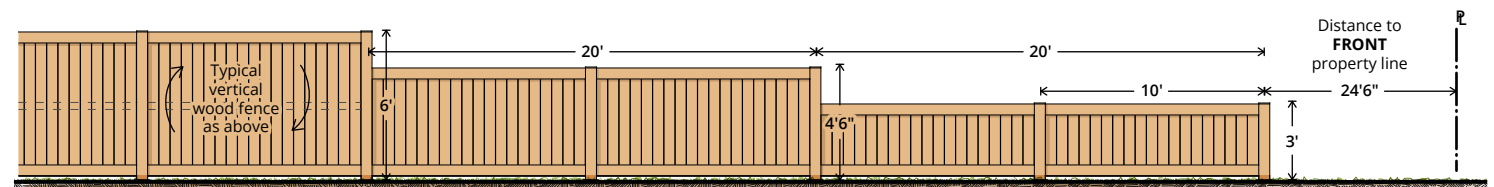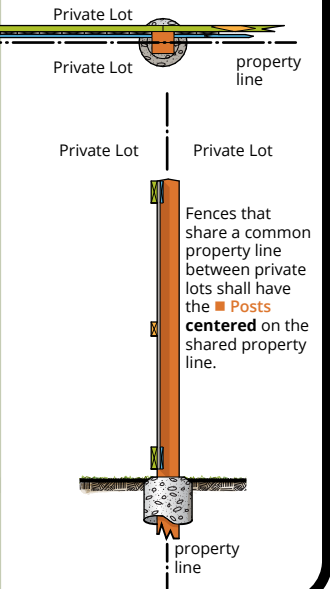


STEP—DOWN DETAIL (On Corner Lots Flanking a Public Street)

Noise Attenuation Fence (with Corten Panels)


CONSTRUCTION GUIDELINES FOR

RIVERSIDE

All wood to be **CEDAR** stained with 2 coats of **SIKKENS SRD Translucent CEDAR #077**.

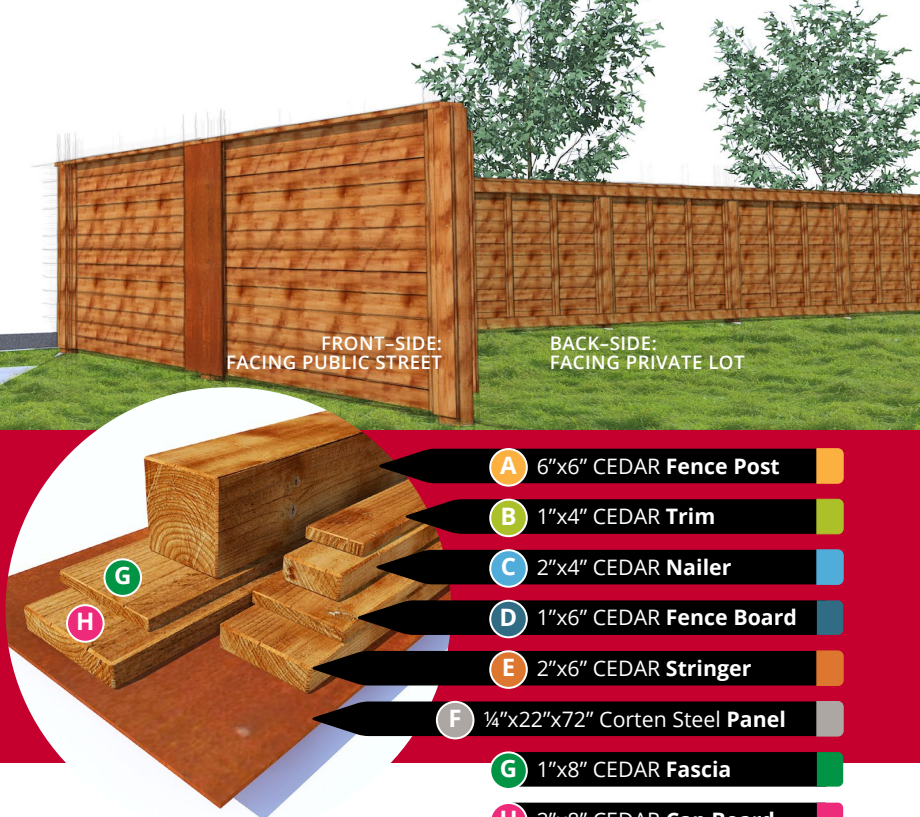

CONSTRUCTION DETAILS

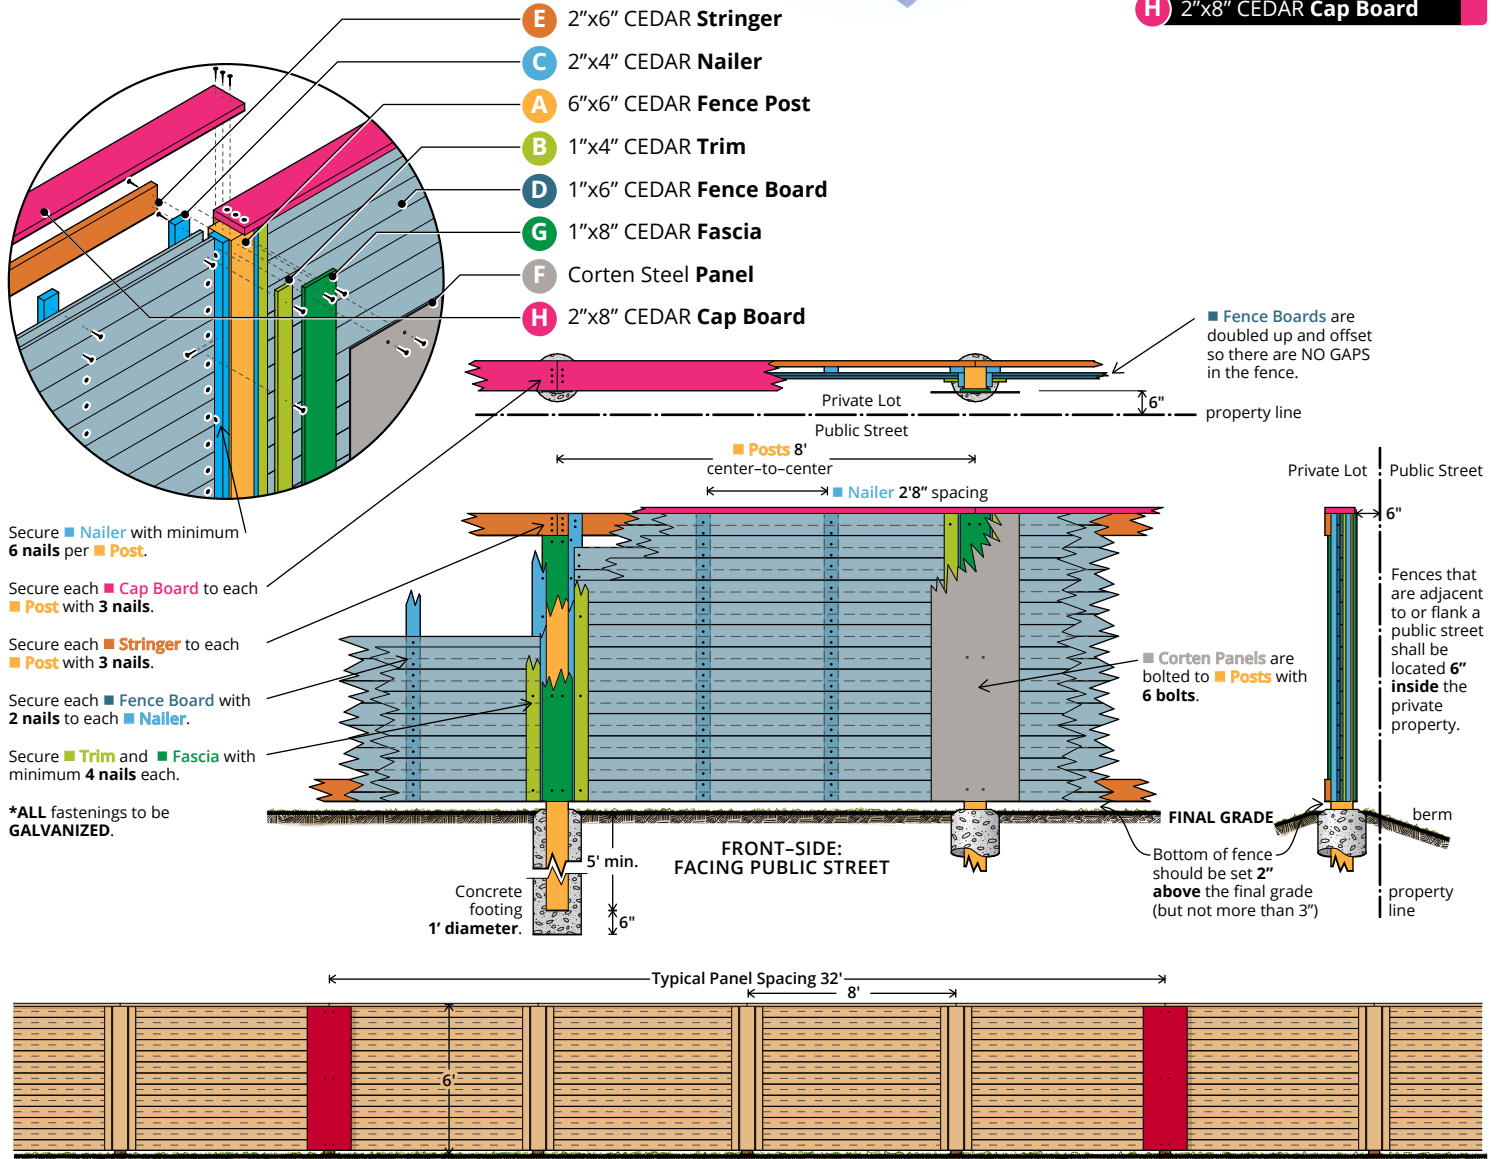


PANEL SPACING

Chain Link Fence

CONSTRUCTION GUIDELINES FOR

RIVERSIDE

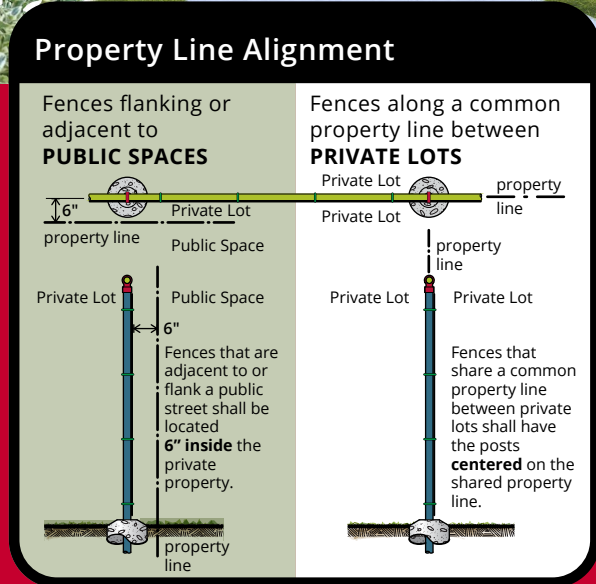

CONSTRUCTION DETAILS

