


Horizontal Wood Screen Fence


CONSTRUCTION GUIDELINES FOR

RIVERSIDE

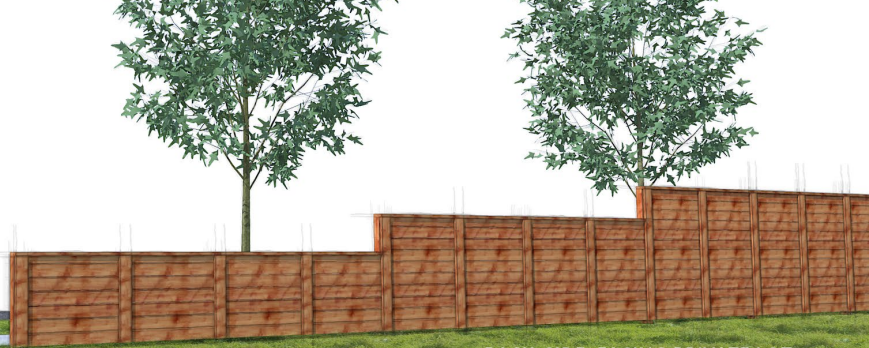



BACK-SIDE: FACING PRIVATE LOT

All wood to be **CEDAR** stained with 2 coats of **SIKKENS SRD Translucent CEDAR #077**.

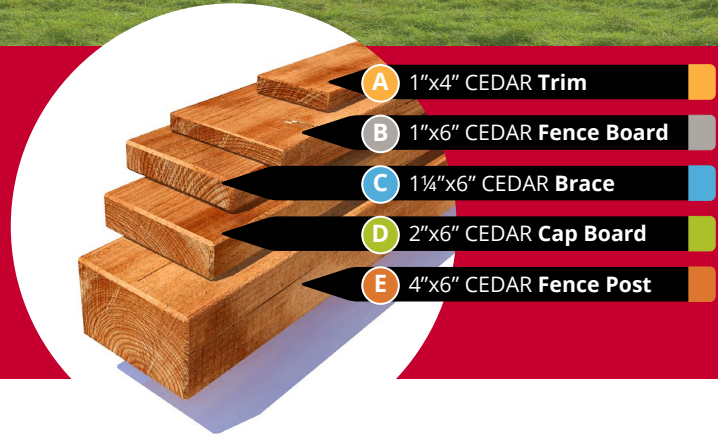


CONSTRUCTION DETAILS

NOTE: Cedar and Pressure Treated are both accepted

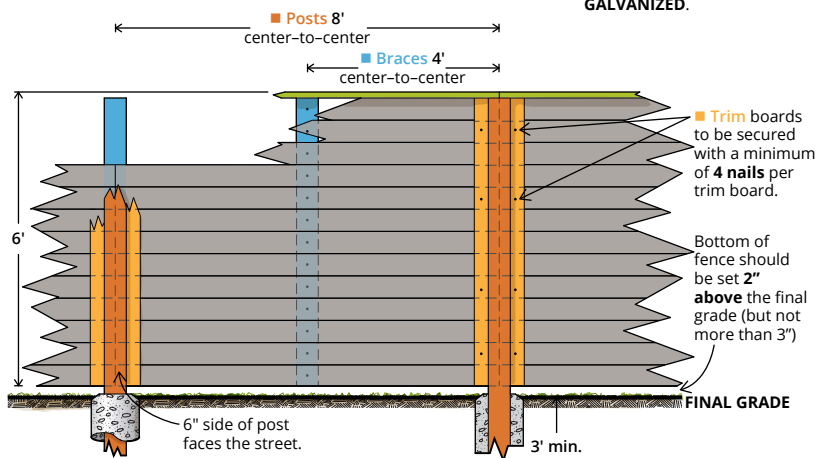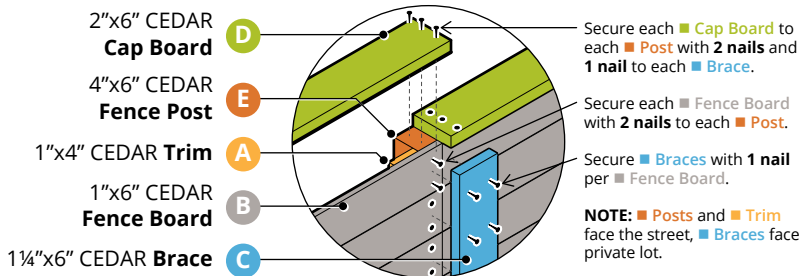


Property Line Alignment


Fences flanking or adjacent to **PUBLIC STREETS**

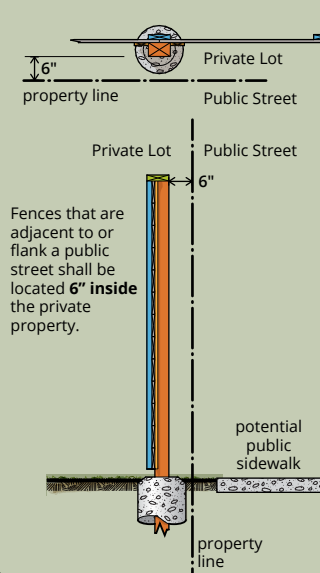

Fences along a common property line between **PRIVATE LOTS**

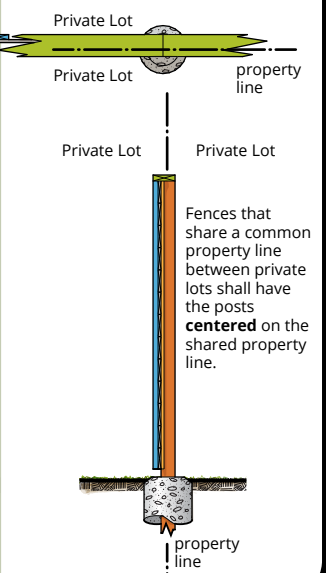

FRONT-SIDE:
FACING PUBLIC STREET

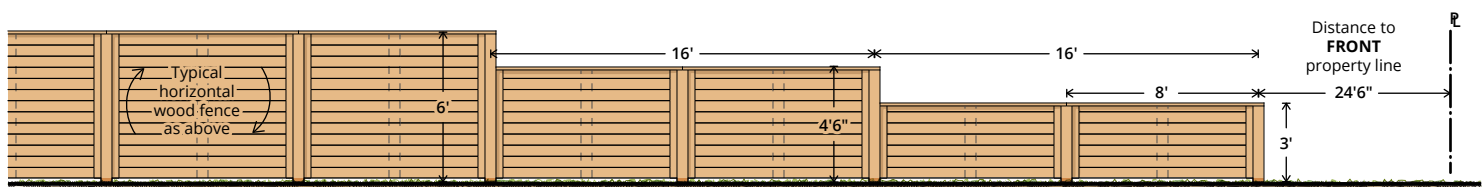

STEP—DOWN DETAIL (On Corner Lots Flanking a Public Street)